



Annexure - 4

UGC-02 - Corrigendum III - Annexure 4
Revised work area drawings

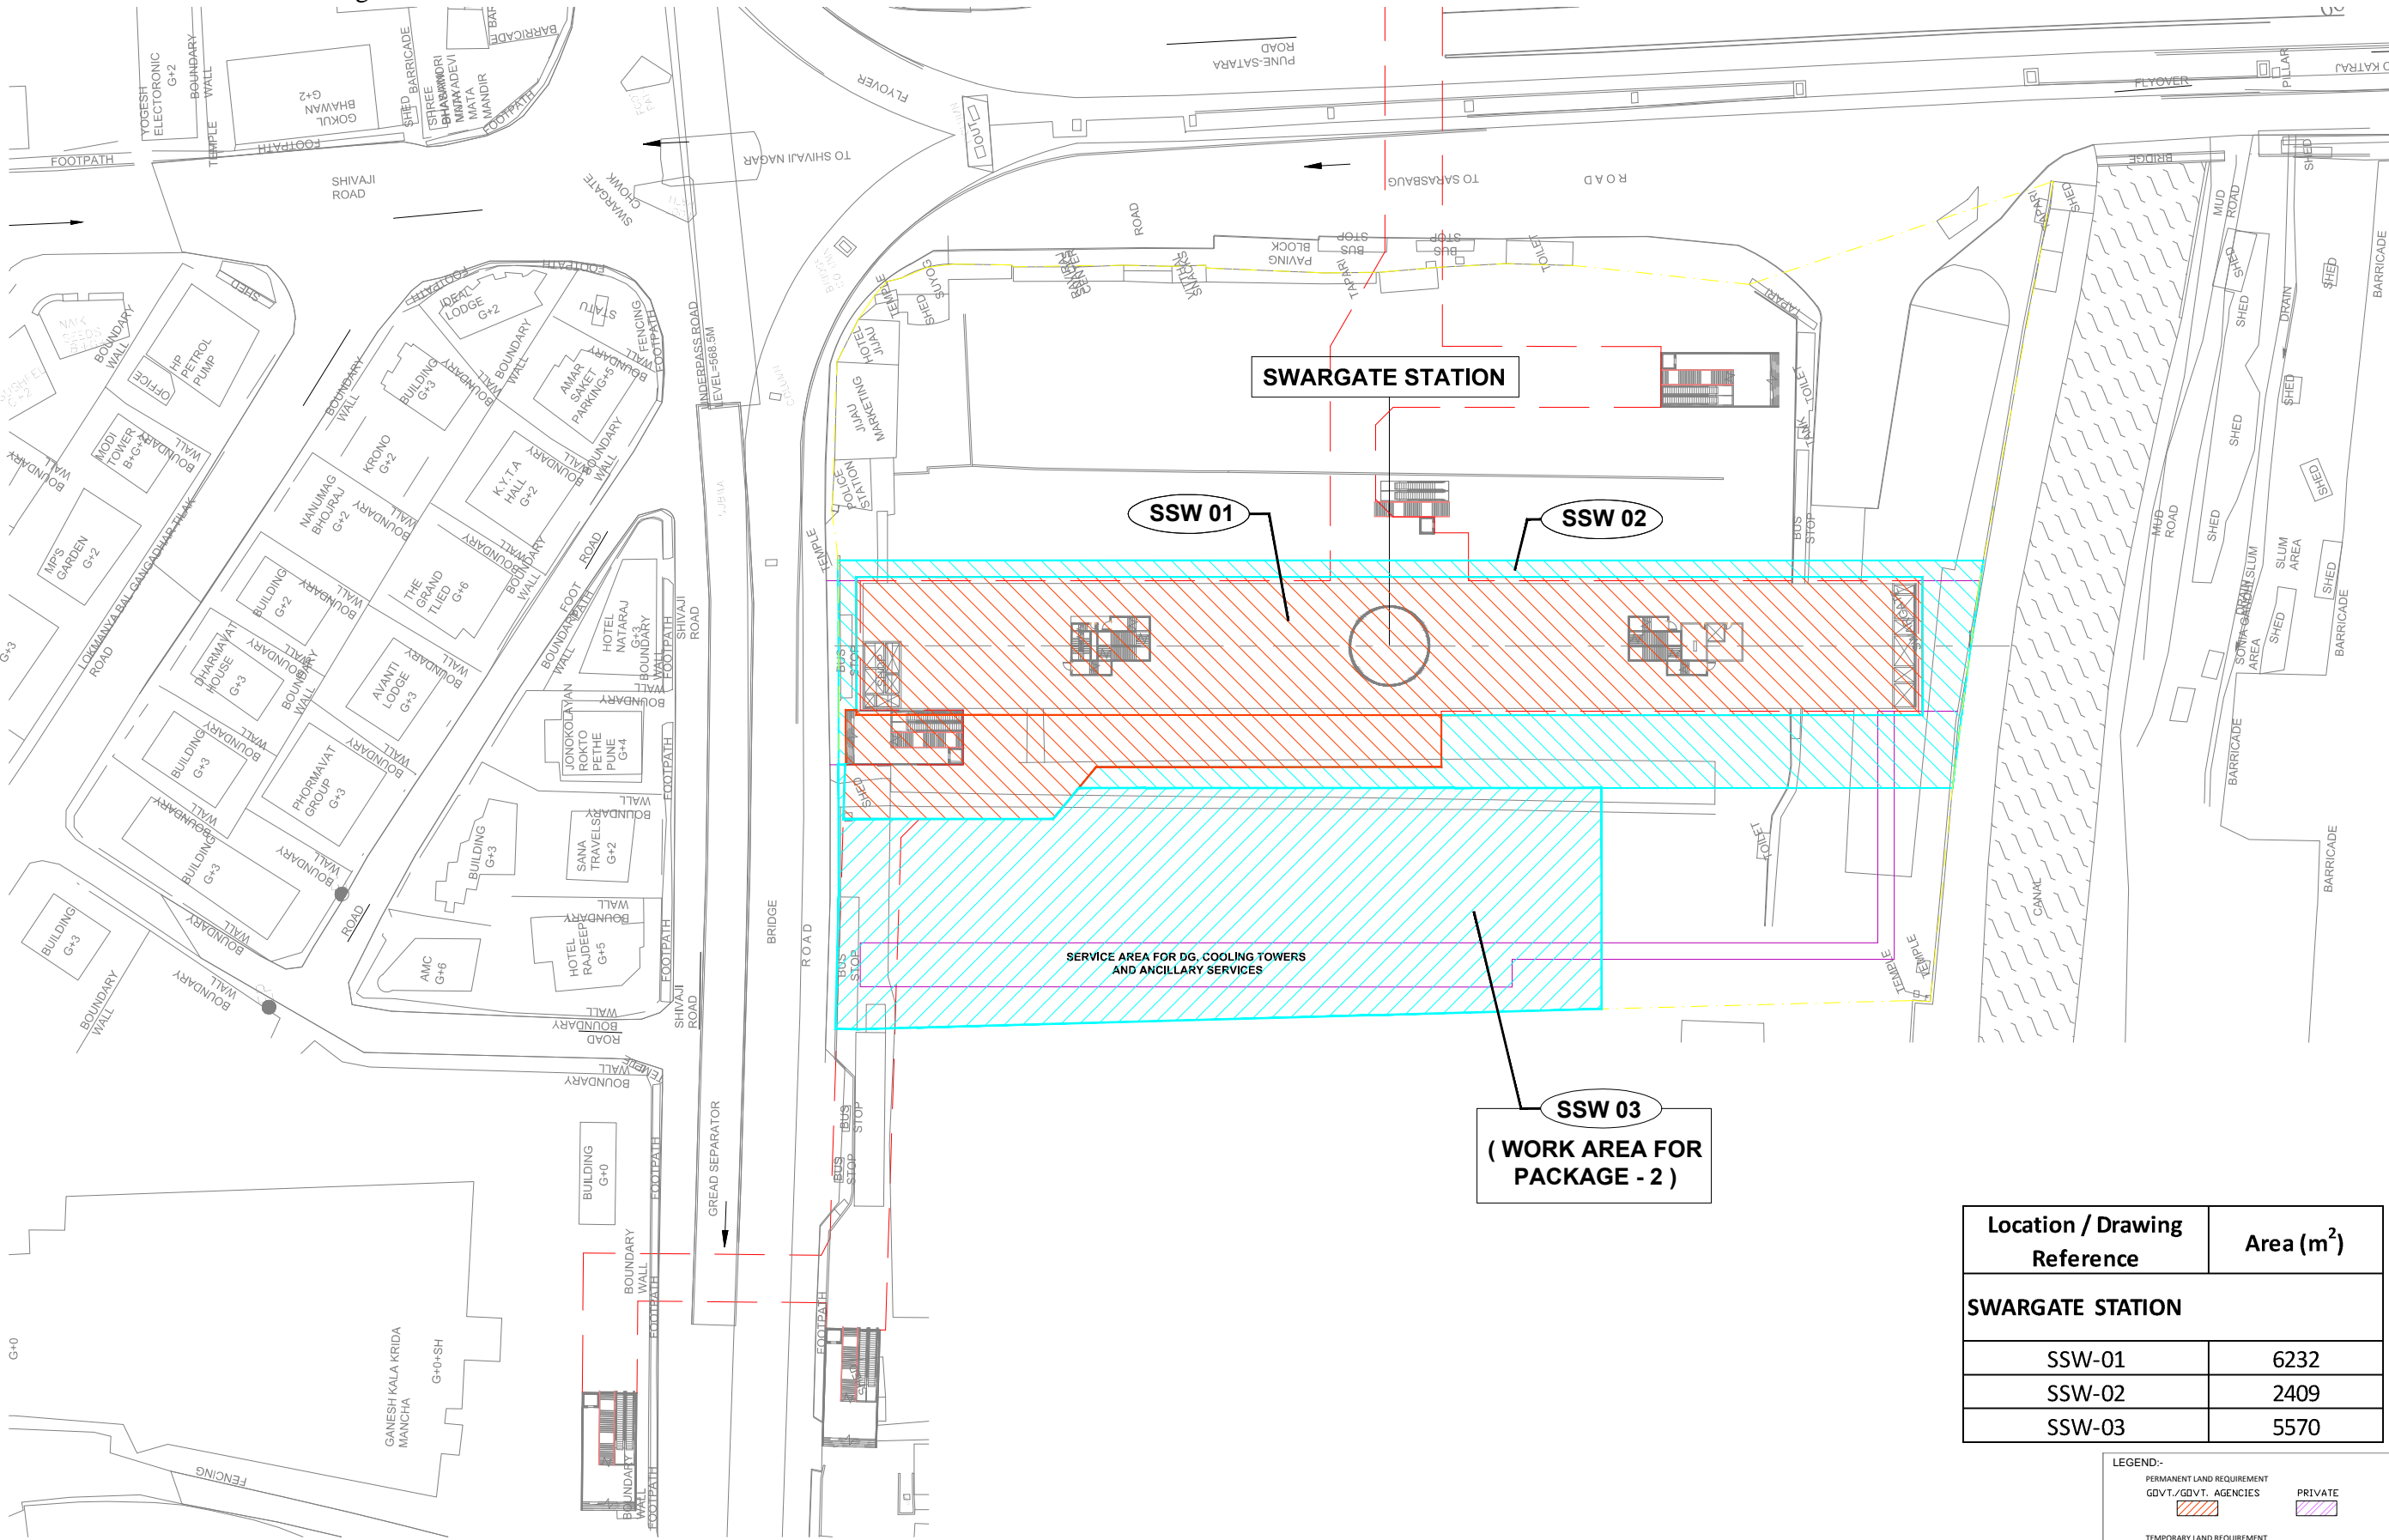

Location / Drawing Reference	Area (m ²)
SWARGATE STATION	
SSW-01	6232
SSW-02	2409
SSW-03	5570

LEGEND:-	
PERMANENT LAND REQUIREMENT GOVT./GOVT. AGENCIES	PRIVATE
TEMPORARY LAND REQUIREMENT GOVT./GOVT. AGENCIES	PRIVATE

SYSTRA, AECOM, EGIS, RITES.									NAME	SIGN	PROJECT		STATION NAME		DATE		 PUNE METRO	MAHARASHTRA METRO RAIL CORP.LTD PUNE METRO			
INTERIM CONSULTANCY SERVICES FOR PUNE METRO LINE 1 PIMPRI-CHINCHWAD TO SWARGATE									DRAWN BY	AS		PUNE METRO LINE 1 PIMPRI-CHINCHWAD TO SWARGATE		SWARGATE		10-05-2018					
									DESIGN BY	AS		TITLE		DRAWING TITLE		SCALE					
				R1	12-07-18	AS	AC	ISSUED FOR TENDER CORRIGENDUM				CHECKED BY	AT		GENERAL ARRANGEMENT DRAWING				WORKS AREA DRAWING		
				R0	10-05-18	AS	AC	TENDER DRAWING													
				REV	DATE	PREP	APPROVED	DESCRIPTION				APPROVED BY	AC		DRAWING NO.				PML1-IC-WA-SWG-0213_R1		