

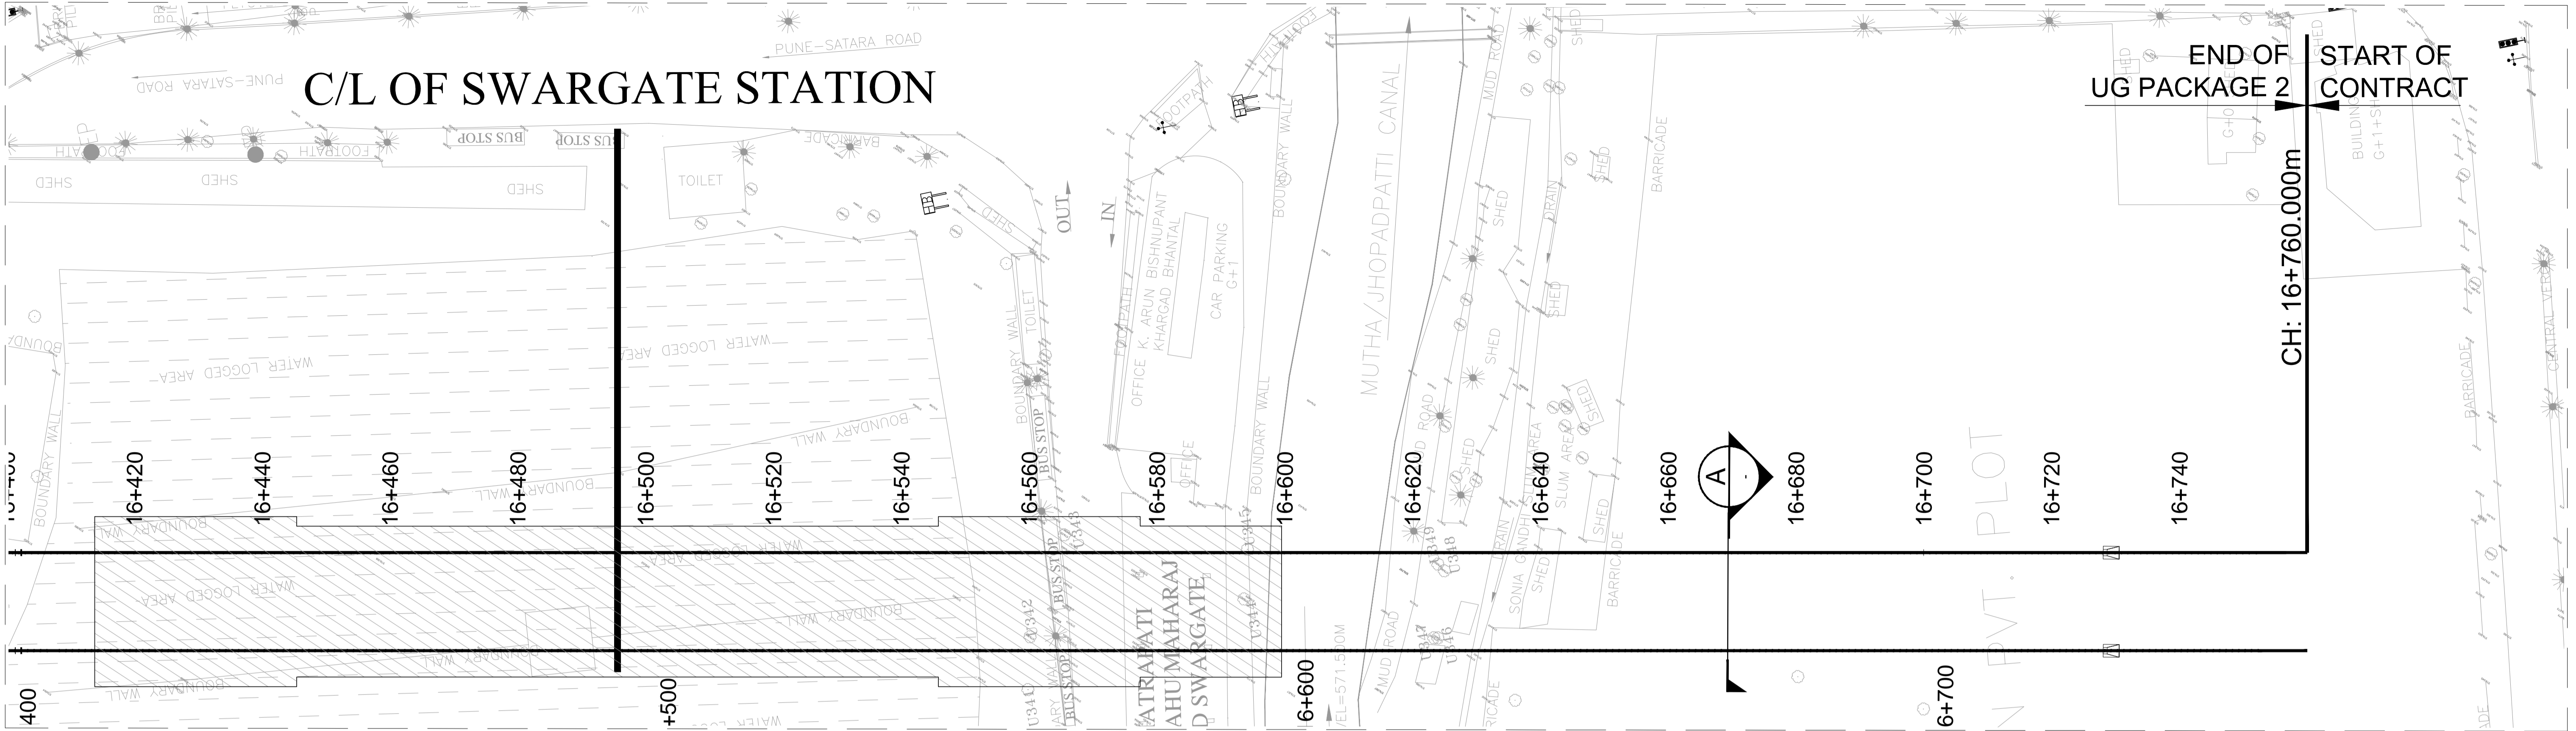


Annexure - 7

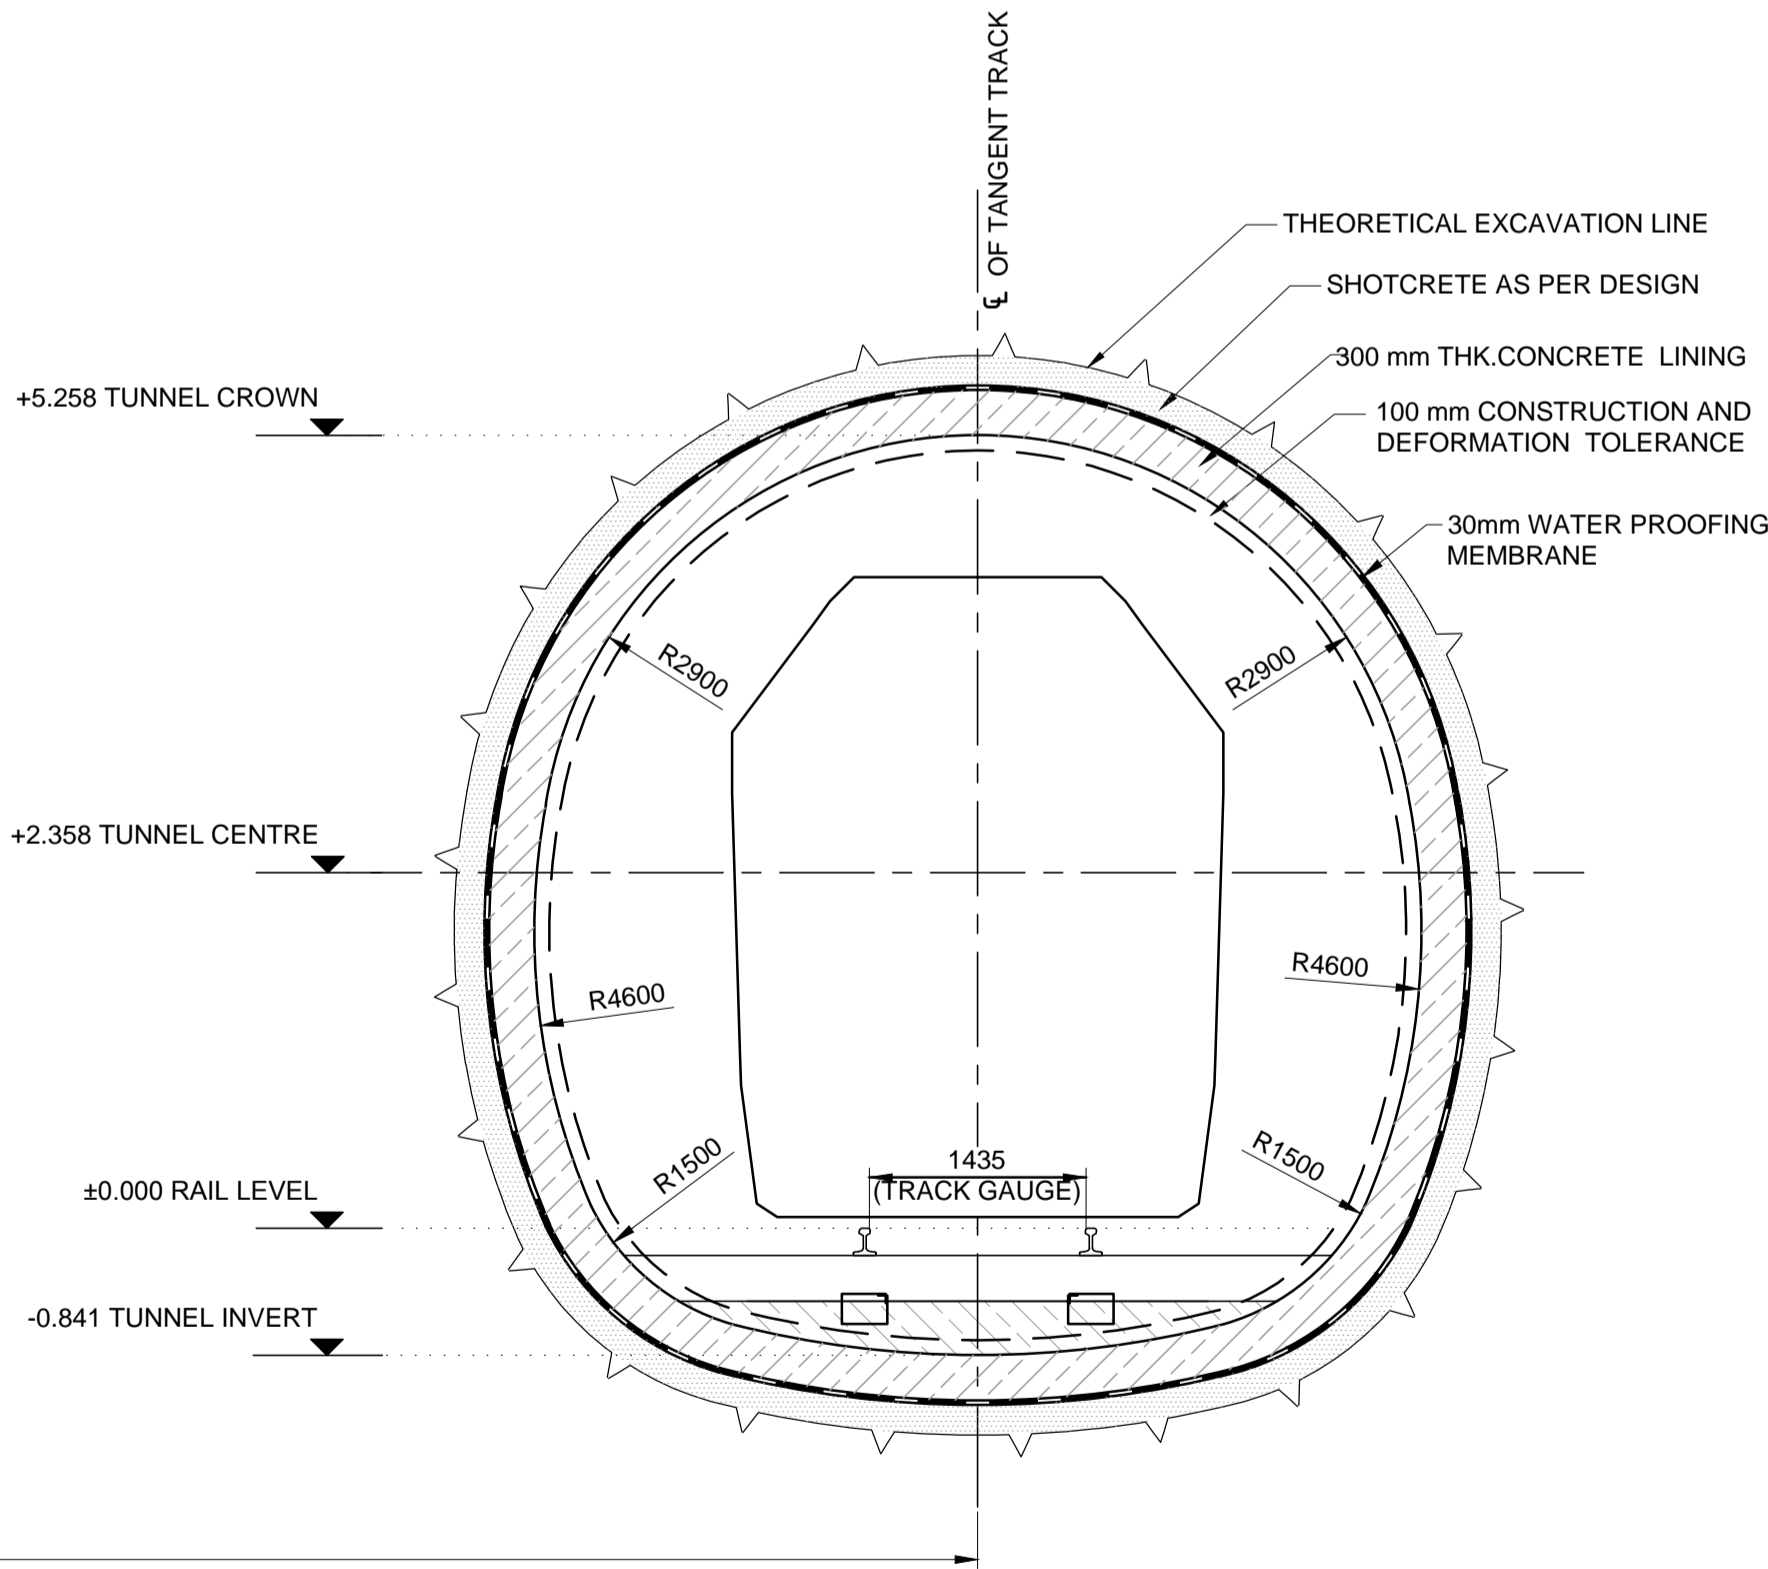

KEY PLAN

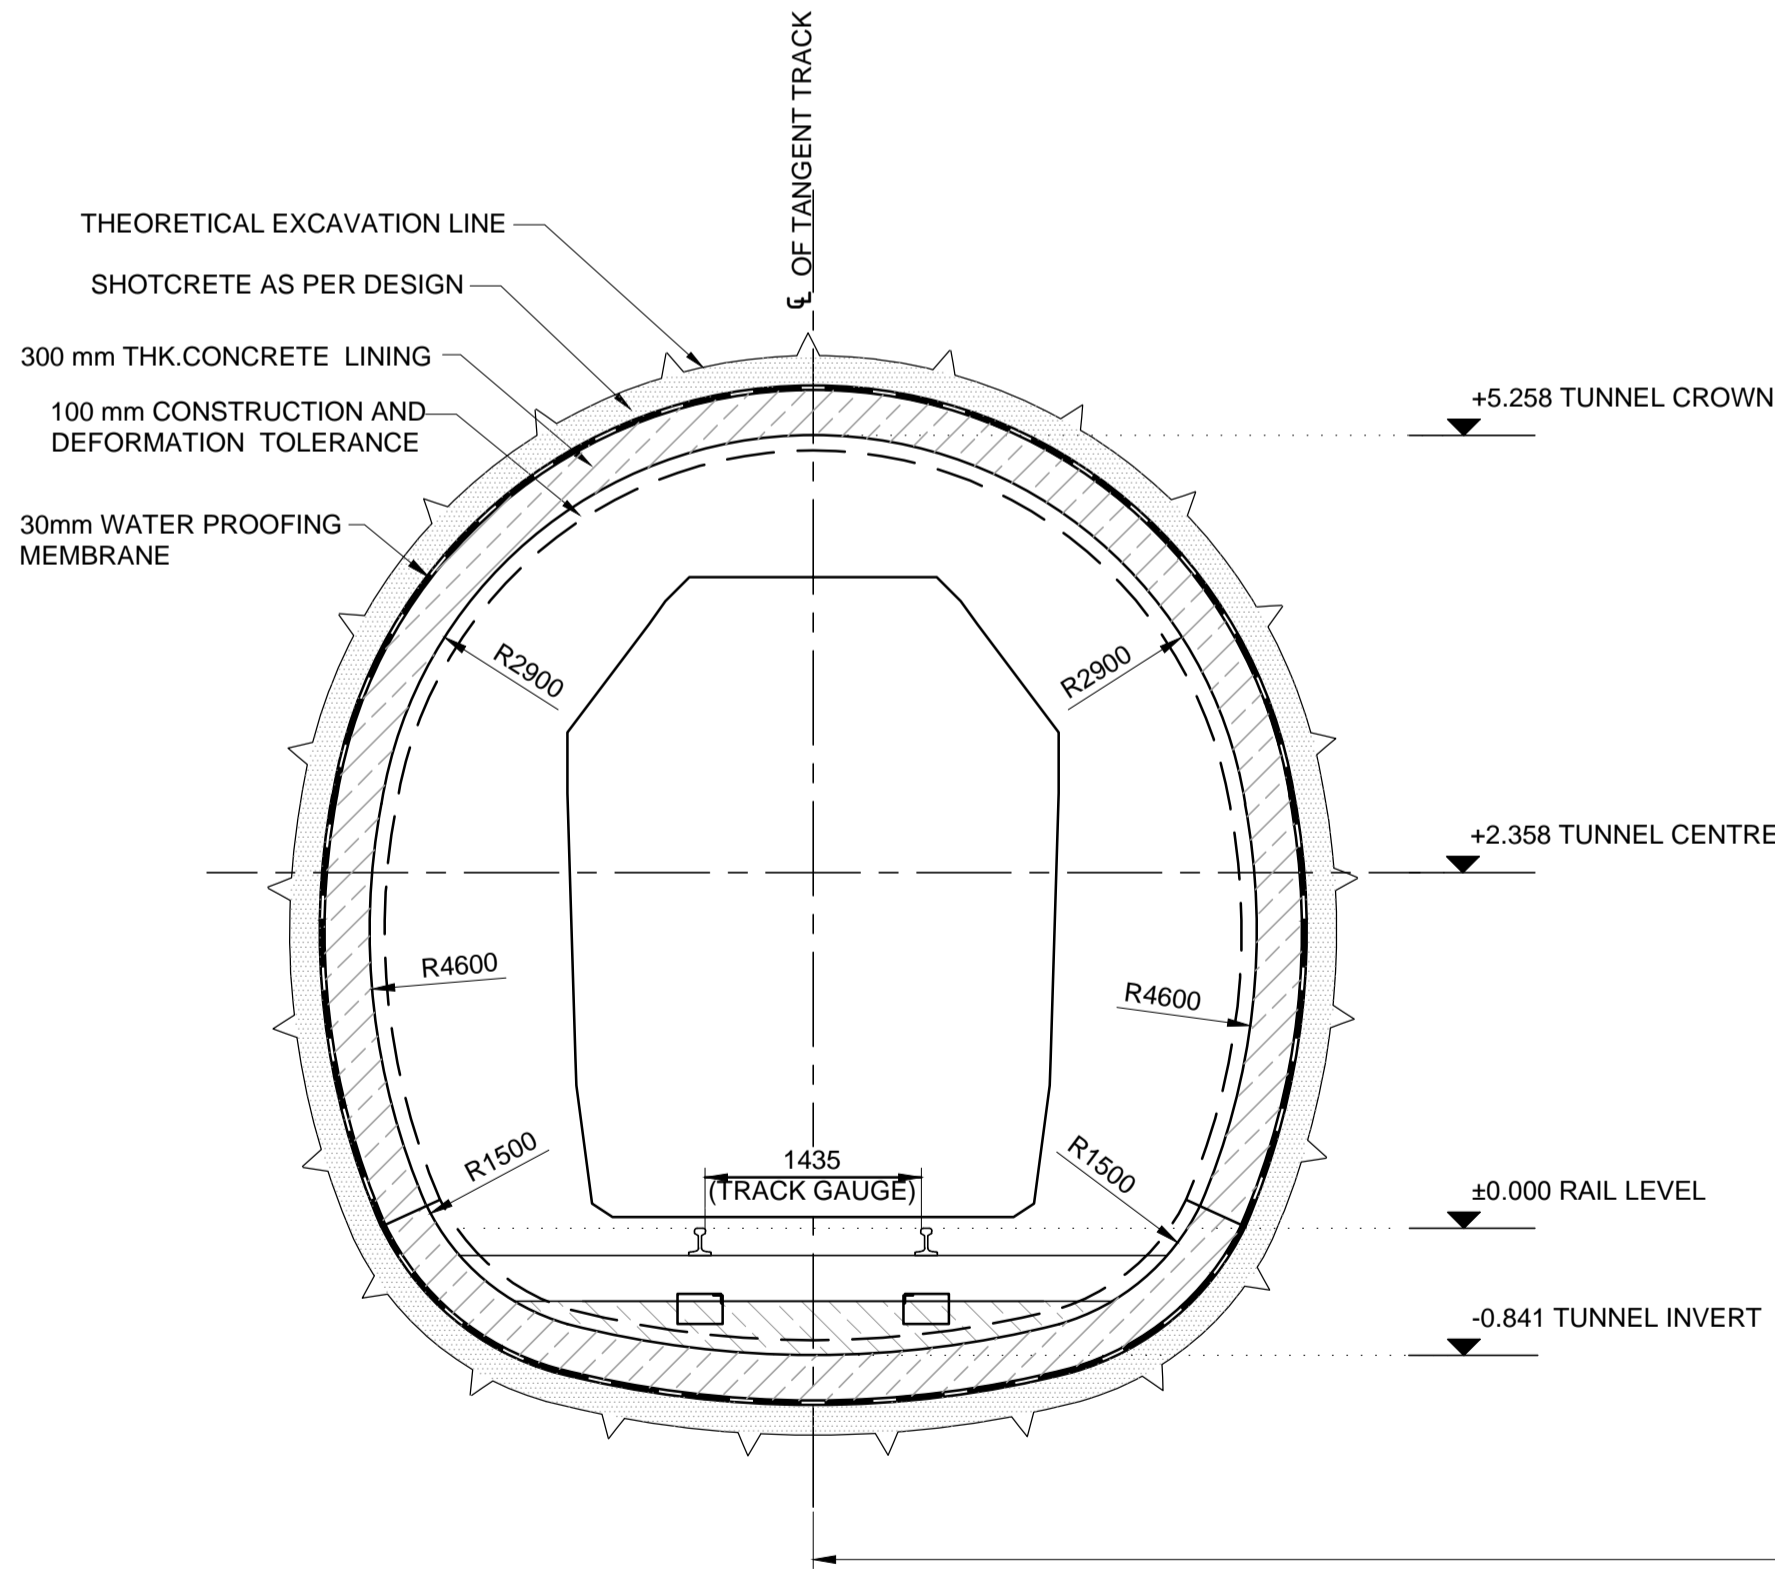

NATM CROSS SECTION OF TUNNEL
(SECTION A-A)

SCALE 1:50

NOTES:-

1. ALL DIMENSIONS ARE IN MM AND LEVEL IN METERS UNLESS OTHERWISE STATED.
2. ALL DIMENSIONS ARE TO BE READ FROM FIGURE AND NOT TO BE MEASURED.

SCALE 1 : 50

TENDER DRAWING

SYSTRA, AECOM, EGIS, RITES.

INTERIM CONSULTANCY SERVICES
FOR PUNE METRO LINE 1
PIMPRI-CHINCHWAD TO SWARGATE

REV.	DATE	PREP.	APPROVED	DESCRIPTION
1	10.07.18	DB	AC	ISSUED FOR TENDER ADDENDUM
0	15.01.18	DB	AC	TENDER DRAWING

NAME	SIGN
DRAWN BY	DB
DESIGN BY	EM
CHECKED BY	VB
APPROVED BY	AC

PROJECT:	PUNE METRO LINE 1 PIMPRI-CHINCHWAD TO SWARGATE
TITLE	GENERAL ARRANGEMENT DRAWING
DRAWING NO	PML1-IC-RT-CS-0059- R1

TUNNELS	RUNNING TUNNEL
DRAWING TITLE	TYPICAL NATM CROSS SECTION

DATE	10/07/2018
SCALE (A1)	AS SHOWN



MAHARASHTRA METRO
RAIL CORP . LTD.
PUNE METRO