



Annexure - 13

UGC-02 - Corrigendum III - Annexure 13

Revised Line diagram / Layout of contracts - UGC01 & UGC02

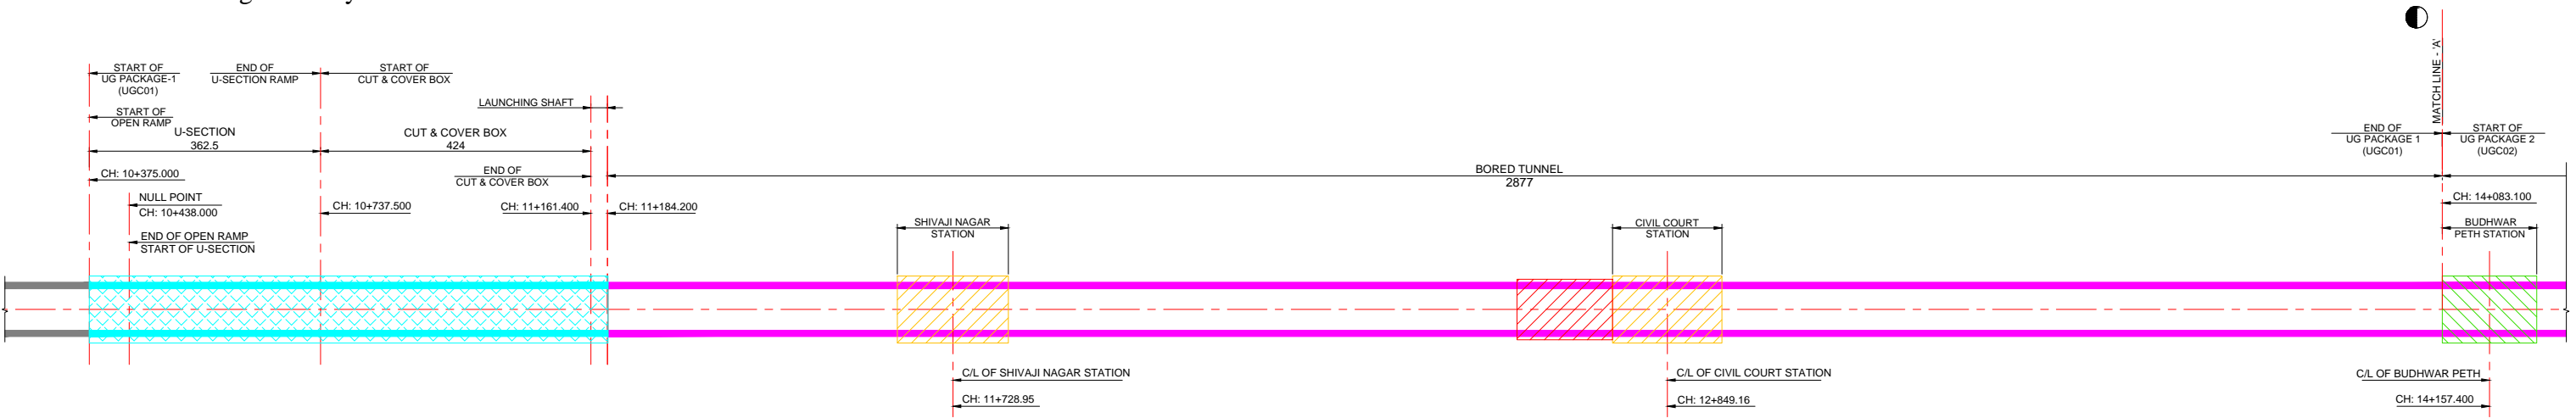


UGC01

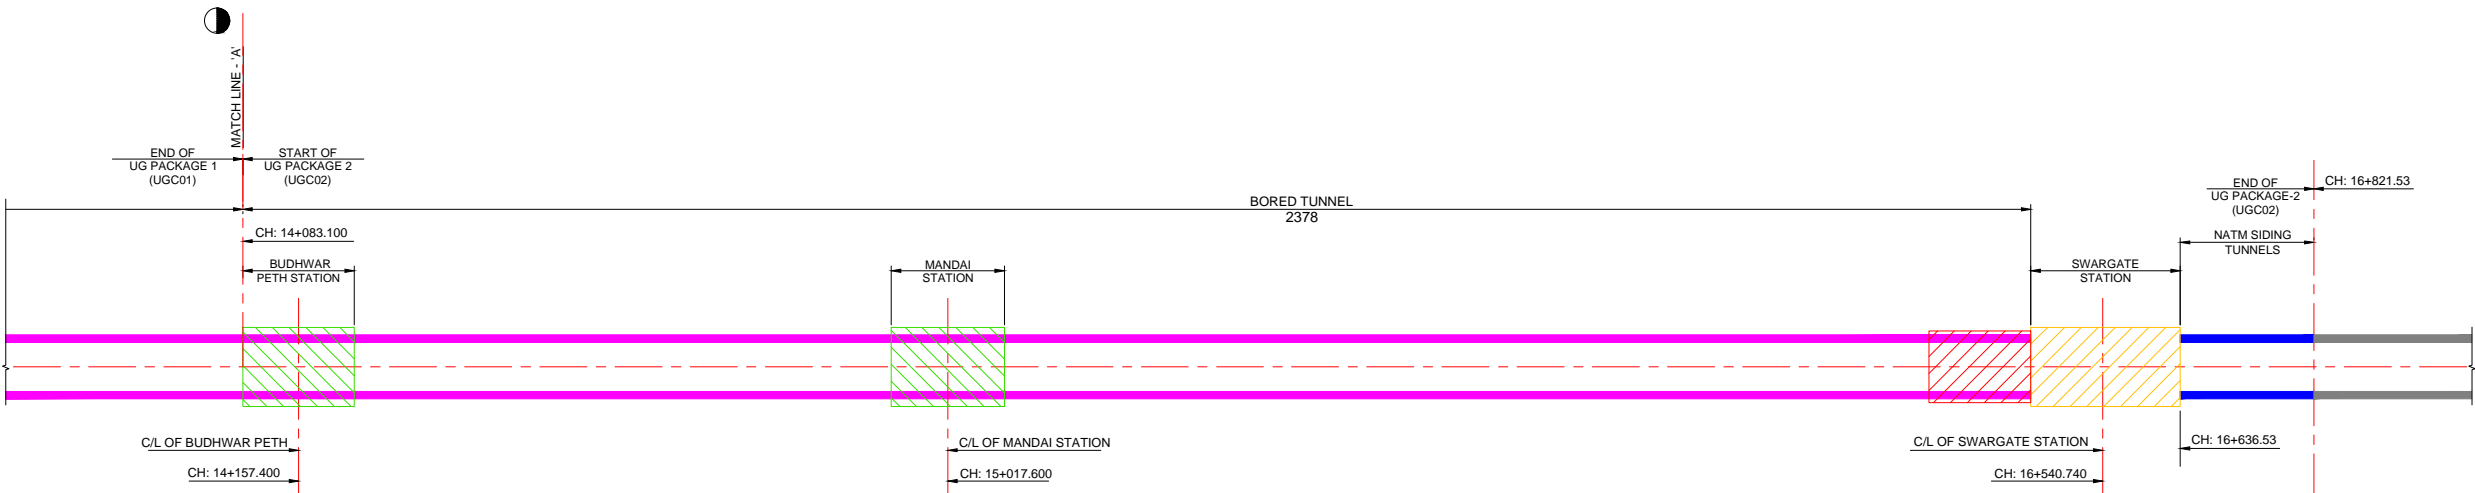

UGC02

LEGEND

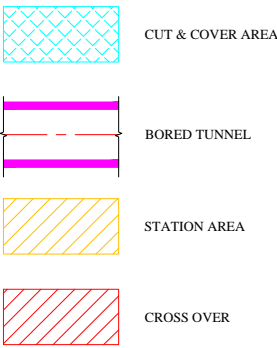

- NOTES:-
- 1. ALL DIMENSIONS ARE IN METERS UNLESS OTHERWISE STATED.
 - 2. ALL DIMENSIONS ARE TO BE READ FROM FIGURE AND NOT TO BE MEASURED.
 - 3. ANY DESCRIPTION NOTICED IN THE FIGURE MUST BE BROUGHT TO THE NOTICE OF ENGINEER BEFORE EXECUTION OF WORK AT SITE.
 - 4. THIS DRAWING MUST BE READ IN CONJUNCTION WITH ALL RELEVANT ARCHITECTURAL, STRUCTURAL, PLUMBING & FIRE FITTING, ELECTRICAL ETC. DRAWING AND CONTRACT PROVISION.
 - 5. THE MENTIONED CHAINAGES AND DISTANCES ARE AS PER PRELIMINARY STUDIES AND ARE SUBJECTED TO CHANGE AS THE PROJECT PROGRESSES ON THE BASIS OF DISCUSSIONS WITH THE RELEVANT AUTHORITIES
 - 6. CHAINAGES ARE INDICATIVE ONLY PHYSICAL BOUNDARIES TO BE FOLLOWED.
 - 7. PACKAGE 1 - EXCLUDES TEMPORARY RETAINING SYSTEM AND EXCAVATION FOR 29m x 29m AGRICULTURE COLLEGE SHAFT
 - 8. PACKAGE 2 - EXCLUDES TEMPORARY RETAINING SYSTEM AND EXCAVATION FOR SWARGATE STATION AND ADITS LEADING TO STATION, ALONG WITH PERMANENT STRUCTURE FOR ADITS.

TENDER DRAWING

SYSTRA, AECOM, EGIS, RITES.	
-----------------------------	--	--	