



Annexure - 14

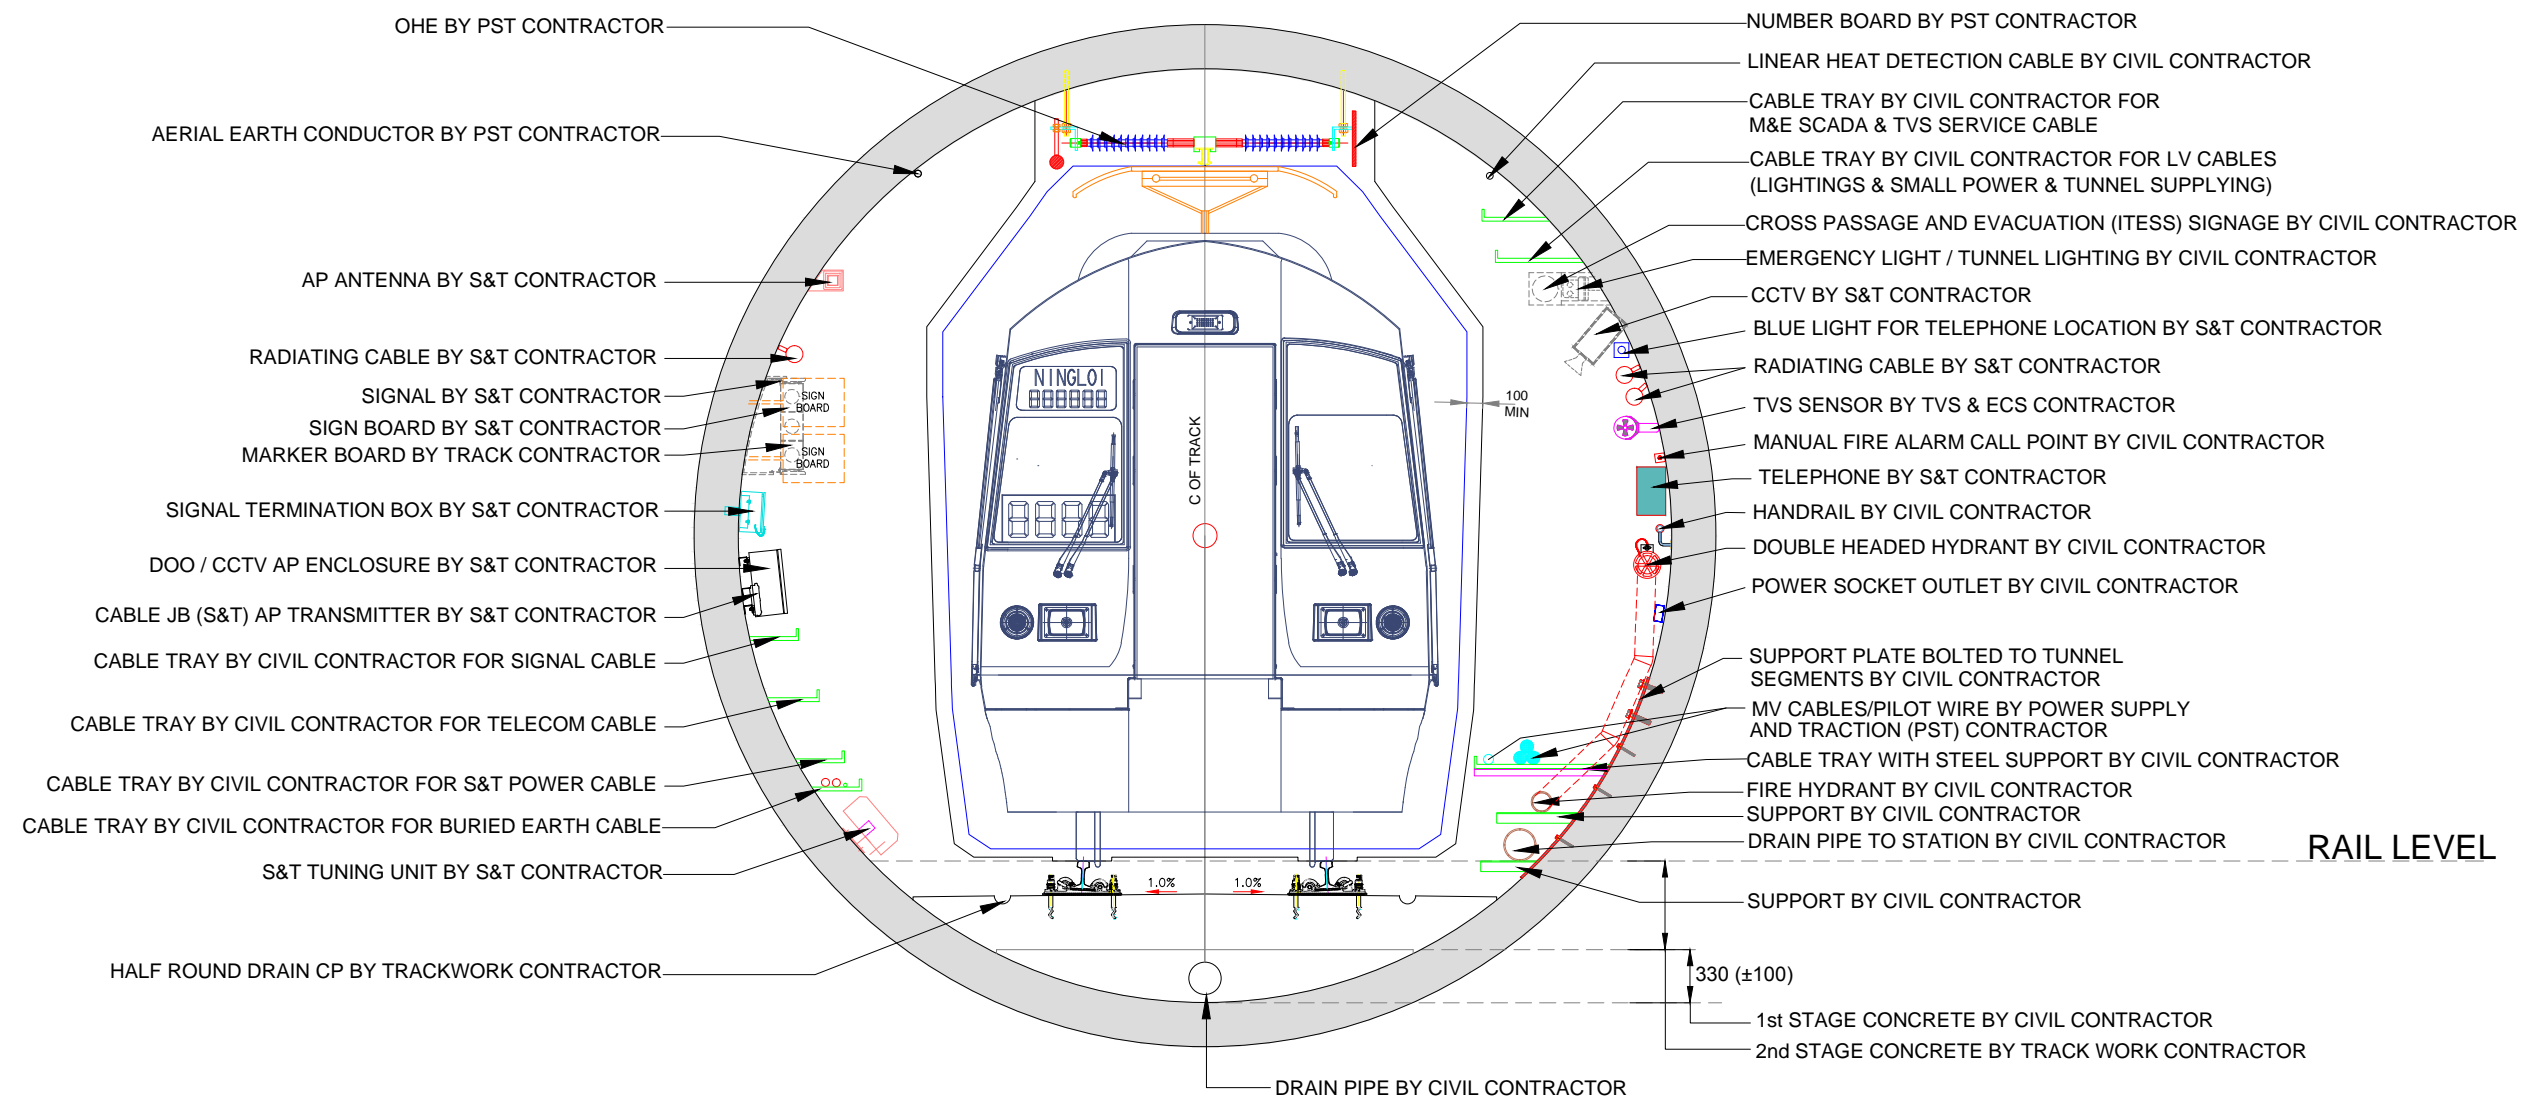

TYPICAL TUNNEL CROSS-SECTION WITH SERVICES (INDICATIVE)

NOTES :-

1. THIS DRAWING IS INDICATIVE AND FOR INFORMATION ONLY.
2. ALL THE DIMENSIONS ARE IN MM UNLESS OTHERWISE NOTED.
3. THE CONTRACTOR SHALL INTERFACE AND COORDINATE WITH ALL THE INTERFACING CONTRACTORS TO MAKE PROVISIONS AND ACCOMMODATE THEIR REQUIREMENTS IN THE TUNNEL.
4. CABLE TRAYS SHALL BE SIZED TO ACCOMMODATE ALL CABLES & SPARE SPACE TO BE PROVIDED AS PER THE CONTRACT STIPULATIONS/ REQUIREMENTS.
5. CABLE TRAY AND E&M SERVICES SHALL NOT FALL UNDER TRACTION POWER INDUCTION ZONE & STRUCTURE GAUGE. ALL THE PROVISIONS/ SERVICES SHALL COMPLY THE PROVISIONS OF APPROVED SOD FOR THE PROJECT.
6. LOCATION AND SPACING OF FIRE HYDRANT, MANUAL CALL POINT, TUNNEL CROSS PASSAGE FIRE HOSE CABINET BOX LOCATION ETC. SHALL COMPLY WITH THE CONTRACT STIPULATIONS AND ALSO MEET LOCAL FIRE AUTHORITY REQUIREMENTS & INDUSTRY STANDARDS.

| | | | | | | | | | | | | | | | | | | | | | | | |
|---|------|------|----------|-------------|----------|-----|-----|-------------------------------|-----------|------|---|-------------|------------------------|---------------|----------------------------------|-------|---|------------------------------------|------------|--------------------------|--|-----|--|
| SYSTRA, AECOM, EGIS, RITES. | | | | | | | | | NAME | SIGN | PROJECT | | STATION NAME | | DATE | | <div>माझी मेट्रो</div> <div></div> <div>PUNE METRO</div> | MAHARASHTRA METRO RAIL CORP.LTD | PUNE METRO | | | | |
| INTERIM CONSULTANCY SERVICES FOR PUNE METRO LINE 1 PIMPRI-CHINCHWAD TO SWARGATE | | | | | | | | DRAWN BY | DK | | PUNE METRO LINE 1 PIMPRI-CHINCHWAD TO SWARGATE | | | | 28/09/2017 | | | | | | | | |
| | | | | | | | | | DESIGN BY | IMZ | | TITLE | | DRAWING TITLE | | SCALE | | | | | | | |
| | | | | R1 | 30-07-18 | AGS | HRS | ISSUED FOR TENDER CORRIGENDUM | | | | CHECKED BY | JD | | UNDERGROUND STATION E&M SERVICES | | | | | SERVICES IN BORED TUNNEL | | NTS | |
| | | | | R0 | 28-09-17 | DK | HRS | TENDER DRAWING | | | | APPROVED BY | HRS | | | | | | | | | | |
| REV | DATE | PREP | APPROVED | DESCRIPTION | | | | APPROVED BY | HRS | | | DRAWING NO. | PML1-IC-GA-IRF-0071_R1 | | | | | | | | | | |